
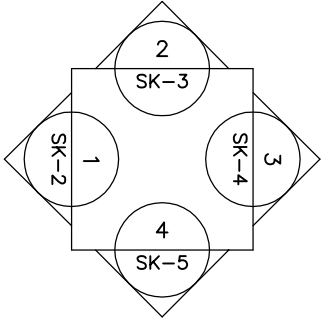


DRAWING LIST

- SK-01 FLOOR PLAN
- SK-02 FRONT ELEVATION
- SK-03 LEFT SIDE ELEVATION
- SK-04 REAR ELEVATION
- SK-05 RIGHT SIDE ELEVATION
- SK-06 BLOCK AND WALL REINFORCEMENT LAYOUT

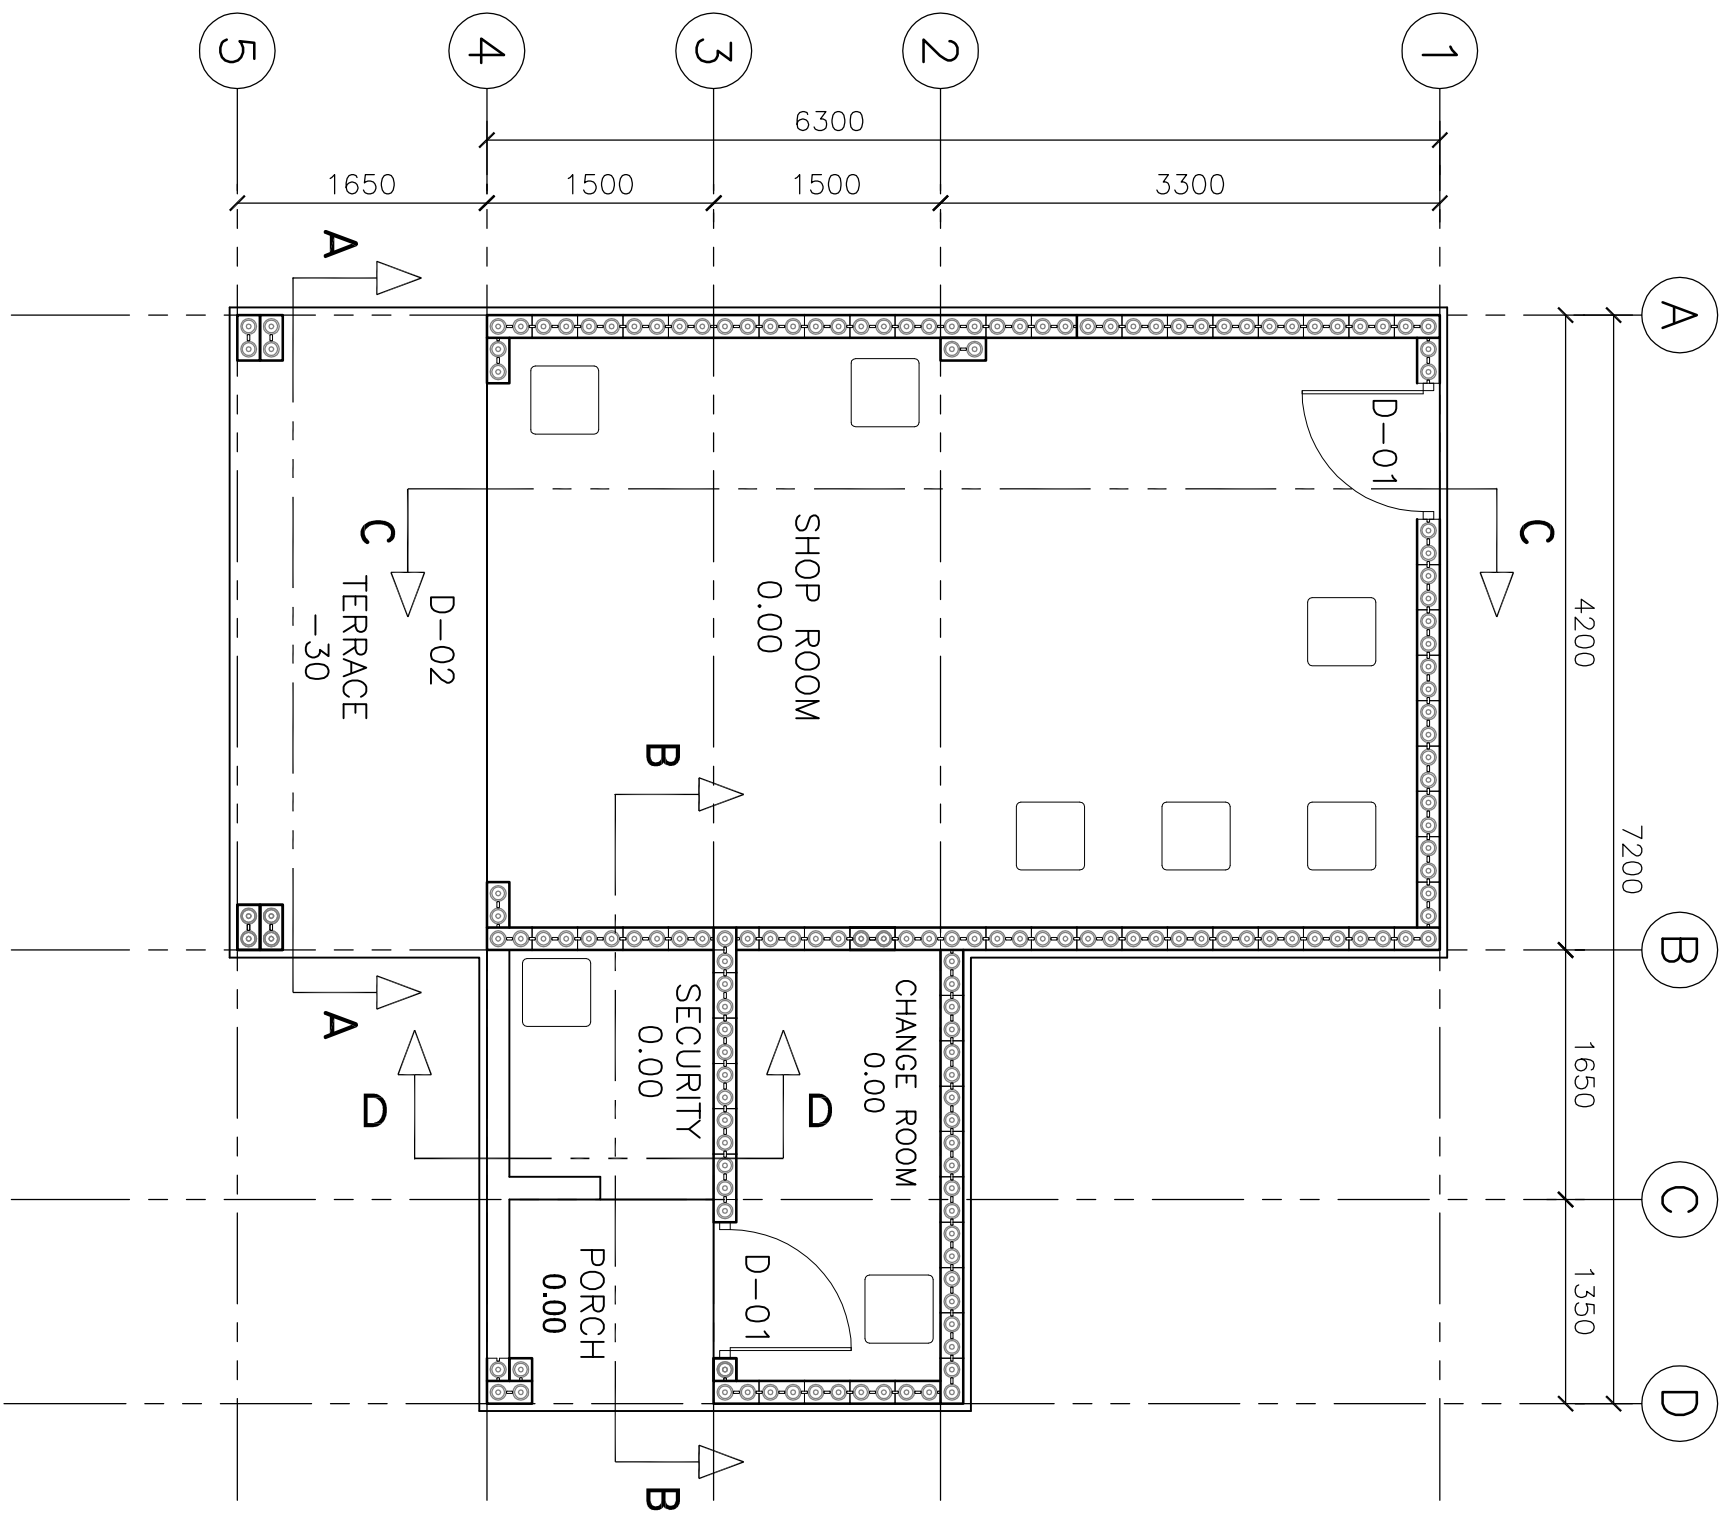

Rev Description	Date
Issued: JUNE 2008	
Drawn By:	
Checked By:	
Filename	
ARLDF ACEH BESAR	
ICEB GUARD HOUSE SHOP FLOOR PLAN	
38.5 SQ. M. 7.2 X 7.95M	
Scales:	1:50 @ A3
Drg. No.	SK-01
Rev. No.	0