

D


C

B

A

- KEY:
-  BUILDING BLOCK 300x150x100
  -  END OF CORNER BLOCK OR PILLAR BLOCK
  -  HALF BLOCK 150x150x100
  -  HALF END BLOCK 150x150x100
- CHANNEL BLOCKS EVERY PLACE REBAR IS SHOWN

2.6m

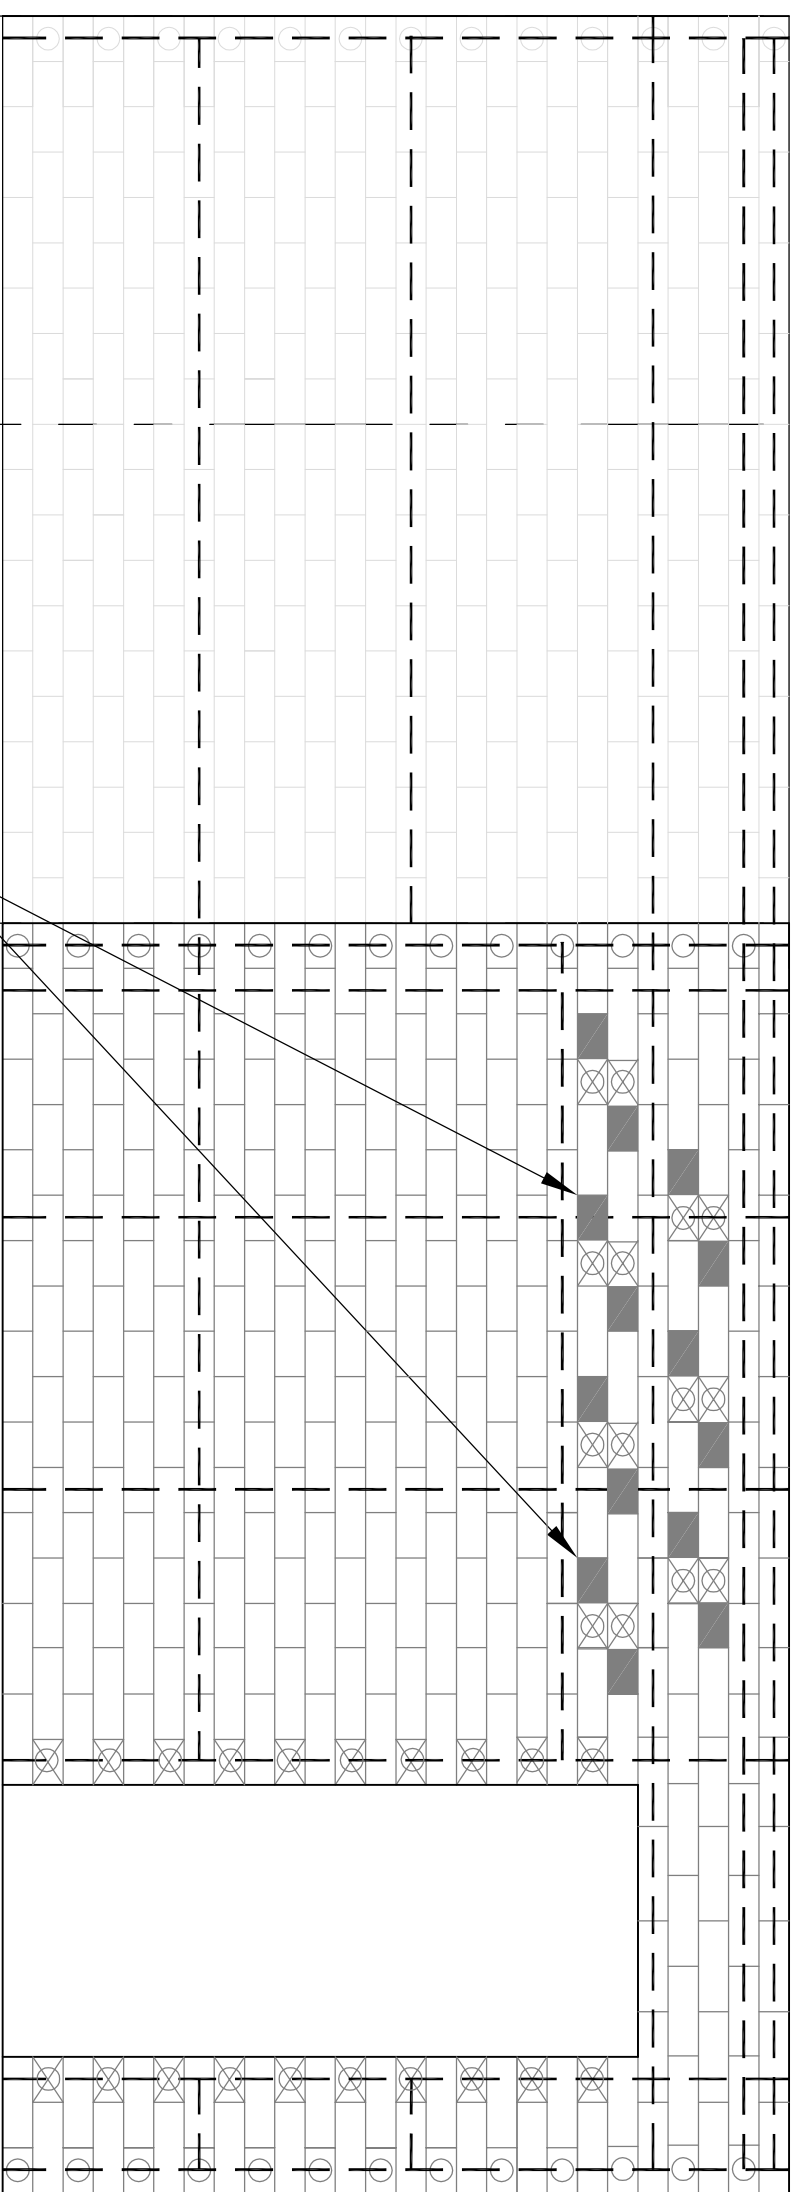

0.0m

# ELEVATION 3

LEAVE OUT 1/2 BLOCKS FOR AIR. PROVIDE CHANNEL COURSE ABOVE AND BELOW BETWEEN GRIDS A AND B. PROVIDE TEMPORARY WOOD BLOCKING AT HOLES UNTIL GROUT POURED TO SUPPORT BLOCKS.

Rev Description	Date
Issued: JUNE 2008	
Drawn By:	
Checked By:	
Filename	
ARLDF ACEH BESAR	
ICEB HOUSE REAR ELEVATION	
Scales:	1:25 @ A3
Drg. No.	SK-04
Rev. No.	0