

D


C

B

A

- KEY:
-  BUILDING BLOCK 300x150x100
 -  END OF CORNER BLOCK OR PILLAR BLOCK
 -  HALF BLOCK 150x150x100
 -  HALF END BLOCK 150x150x100
- CHANNEL BLOCKS EVERY PLACE REBAR IS SHOWN

2.6m

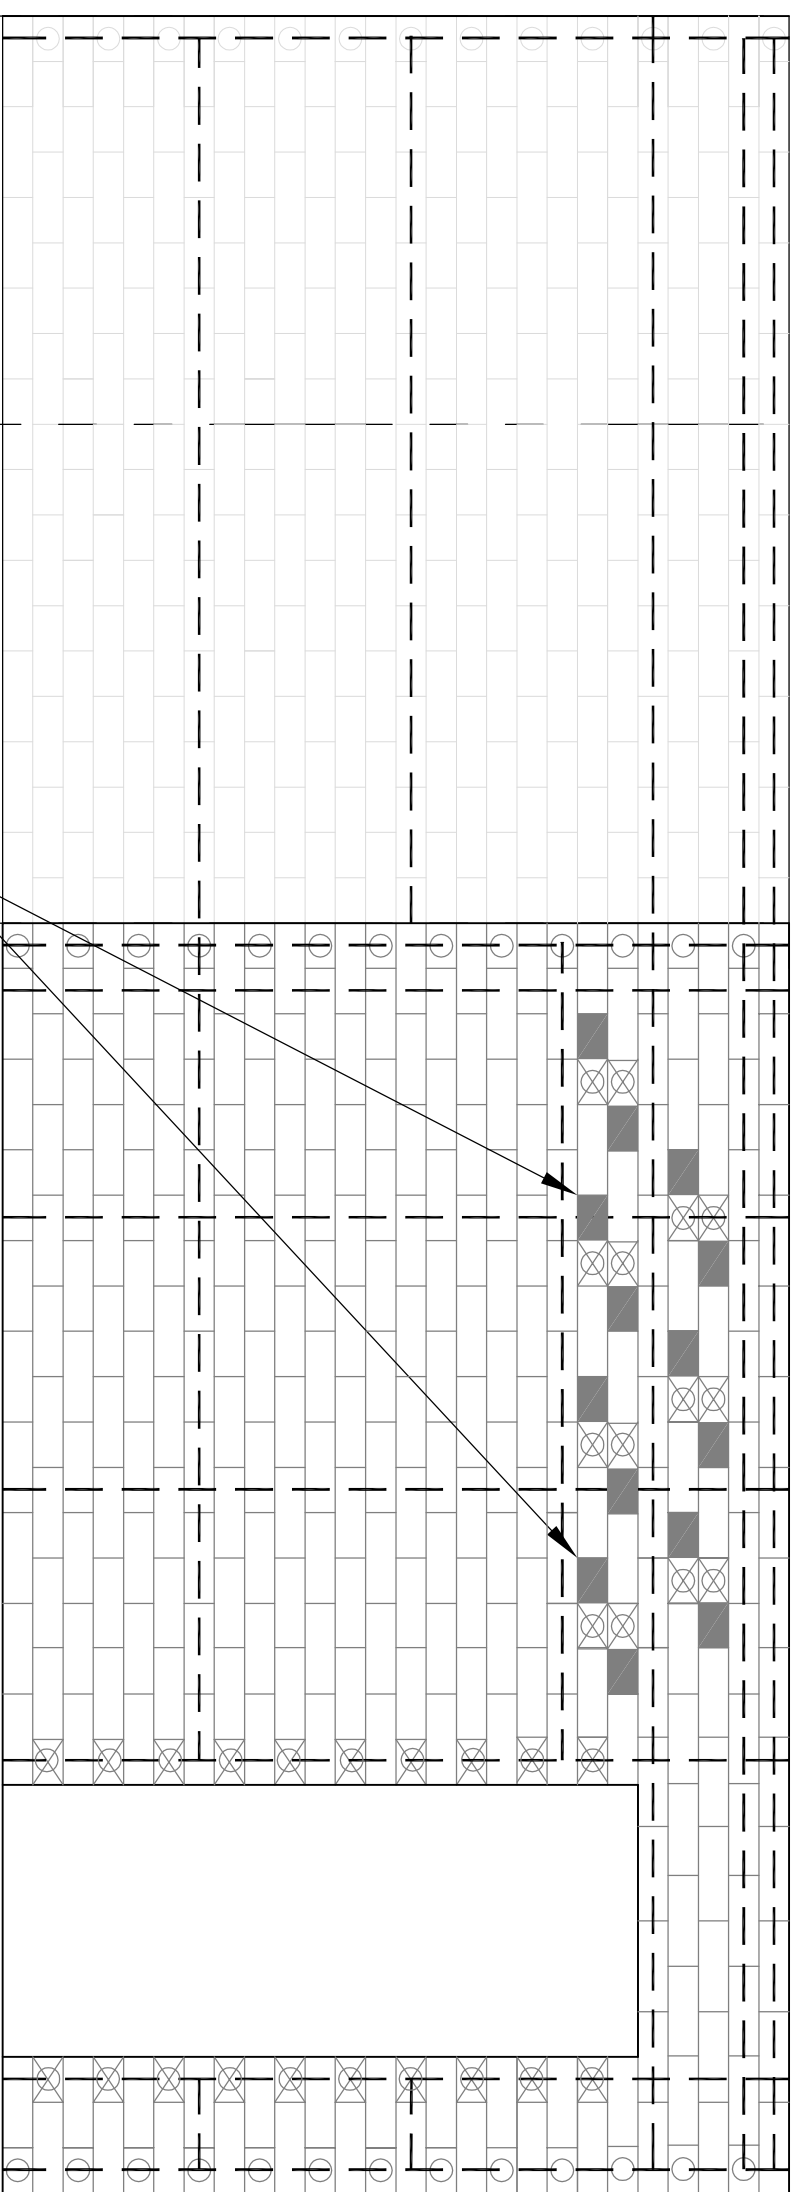

0.0m

ELEVATION 3

LEAVE OUT 1/2 BLOCKS FOR AIR. PROVIDE CHANNEL COURSE ABOVE AND BELOW BETWEEN GRIDS A AND B. PROVIDE TEMPORARY WOOD BLOCKING AT HOLES UNTIL GROUT POURED TO SUPPORT BLOCKS.

ARLDF ACEH BESAR ICEB HOUSE REAR ELEVATION	<table border="1" style="width: 100%; border-collapse: collapse;"> <tr> <td style="width: 50%; padding: 2px;">Rev Description</td> <td style="width: 50%; padding: 2px;">Date</td> </tr> <tr> <td style="padding: 2px;">Issued: JUNE 2008</td> <td style="padding: 2px;"></td> </tr> <tr> <td style="padding: 2px;">Drawn By:</td> <td style="padding: 2px;"></td> </tr> <tr> <td style="padding: 2px;">Checked By:</td> <td style="padding: 2px;"></td> </tr> <tr> <td style="padding: 2px;">Filename</td> <td style="padding: 2px;"></td> </tr> </table>	Rev Description	Date	Issued: JUNE 2008		Drawn By:		Checked By:		Filename	
Rev Description	Date										
Issued: JUNE 2008											
Drawn By:											
Checked By:											
Filename											
Scales: 1:25 @ A3	Drg. No. SK-04										
Rev. No. 0											