

A


KEY:

- ▭ BUILDING BLOCK 300x150x100
 - ◻ END OF CORNER BLOCK OR PILLAR BLOCK
 - ⊗ HALF BLOCK 150x150x100
 - ⊗ HALF END BLOCK 150x150x100
- CHANNEL BLOCKS EVERY PLACE REBAR IS SHOWN

B

C

D

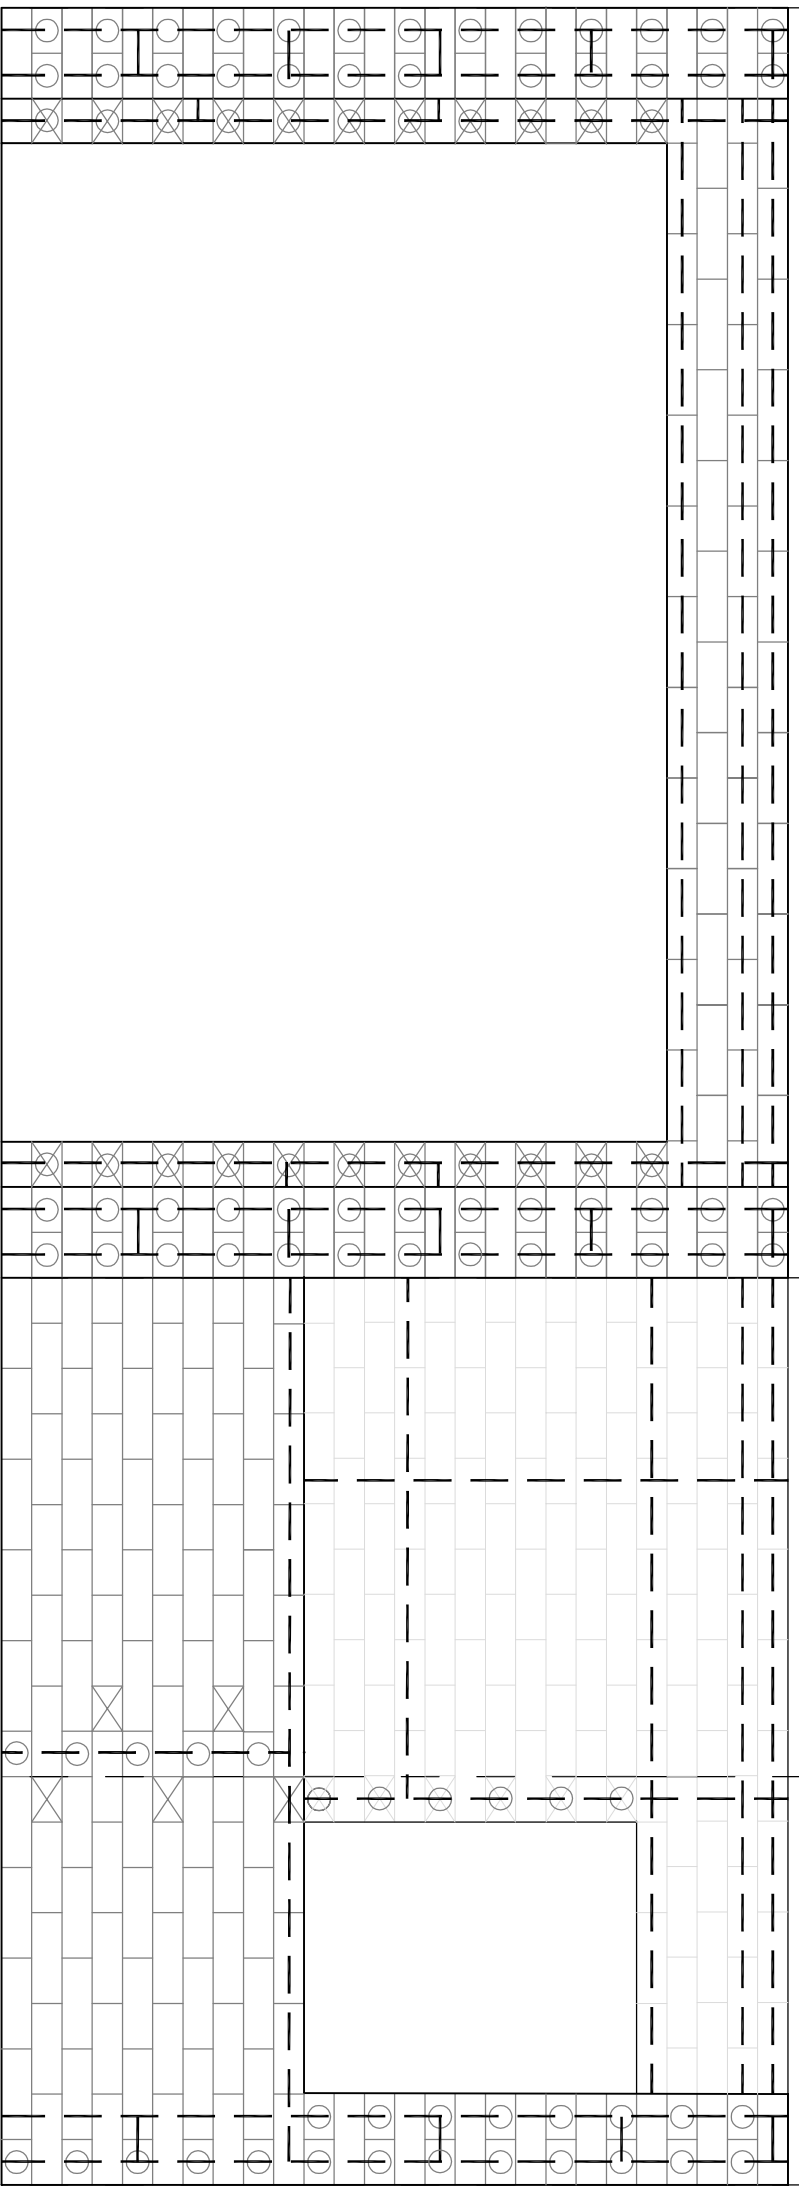

2.6m

0.0m

ELEVATION 1

Rev Description	Date
Issued: JUNE 2008	
Drawn By:	
Checked By:	
Filename	
ARLDF ACEH BESAR	
ICEB HOUSE ELEVATIONS SHEET 1	
Scales:	1:25 @ A3
Drg. No.	SK-02
Rev. No.	0