

A


KEY:

- BUILDING BLOCK 300x150x100
- ◻ END OF CORNER BLOCK OR PILLAR BLOCK
- ⊠ HALF BLOCK 150x150x100
- ⊞ HALF END BLOCK 150x150x100 CHANNEL BLOCKS EVERY PLACE REBAR IS SHOWN

B

C

D

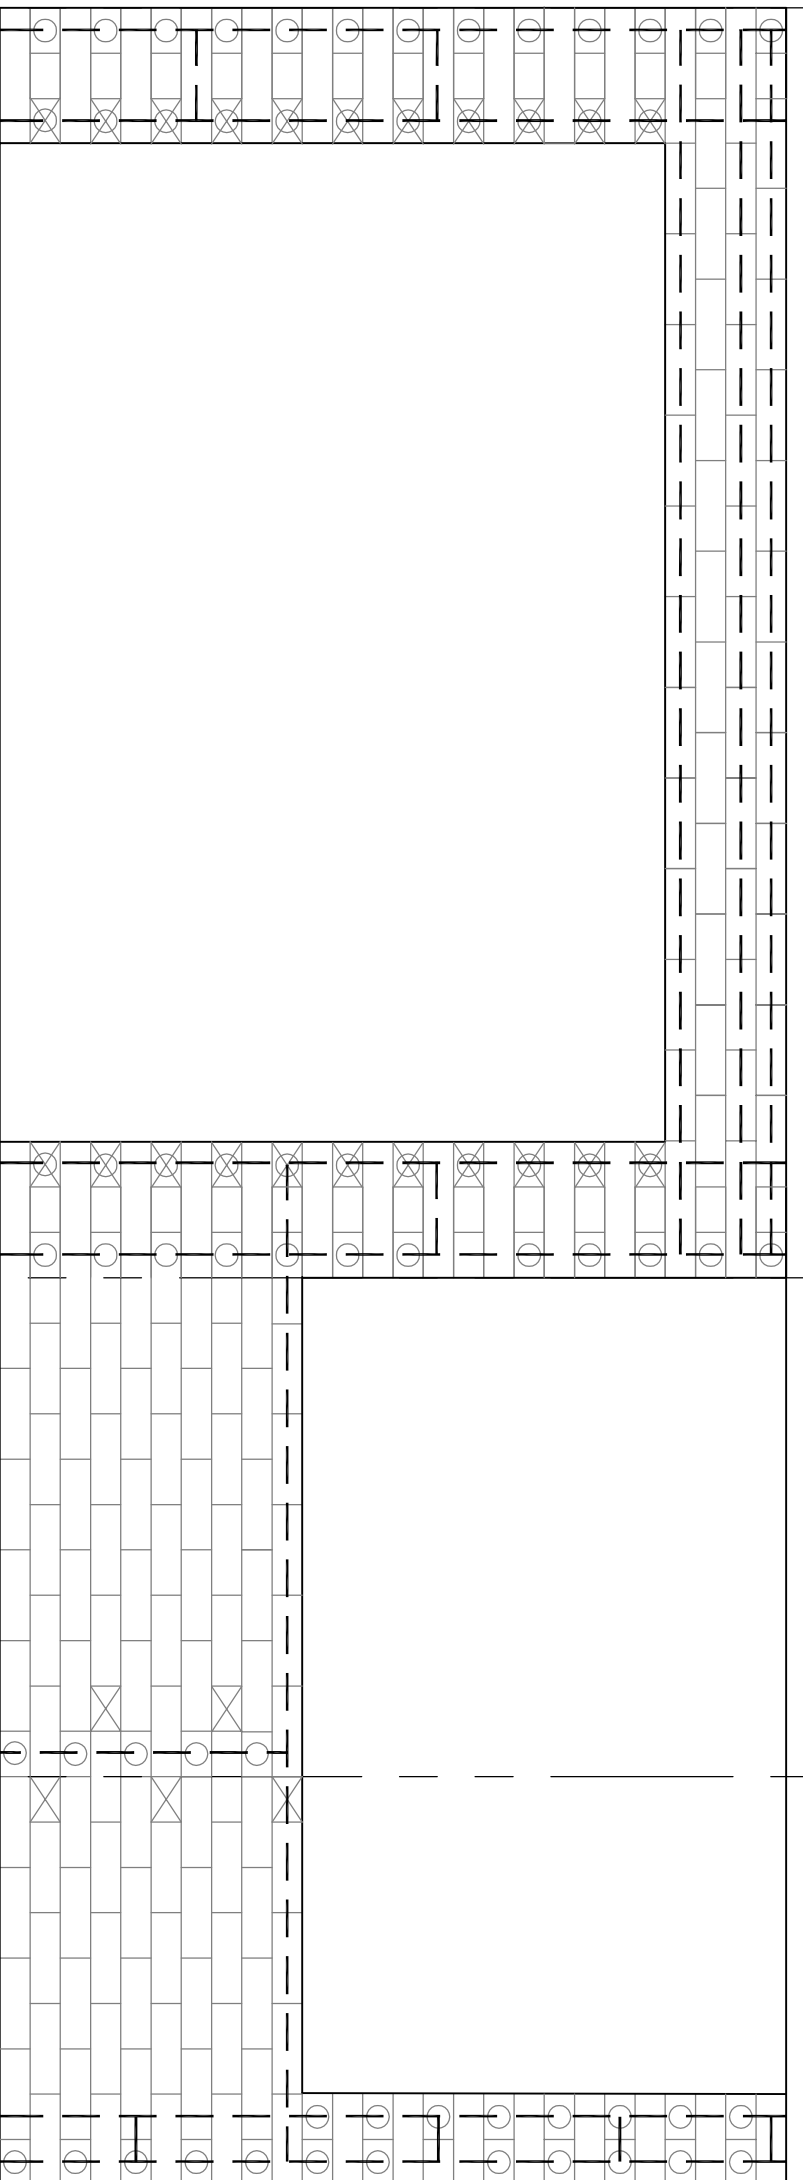

2.6m

0.0m

SECTION A--A

Rev	Description	Date

Issued: JUNE 2008

Drawn By:

Checked By:

Filename

ARLDF  
ACEH BESAR

ICEBER HOUSE  
SECTION  
A--A

Scales: 1:25 @ A3

Drq. No.

SK--07

Rev. No.

0