


X. PIER/WALL COURSING @ 6D (6A SIMILAR)

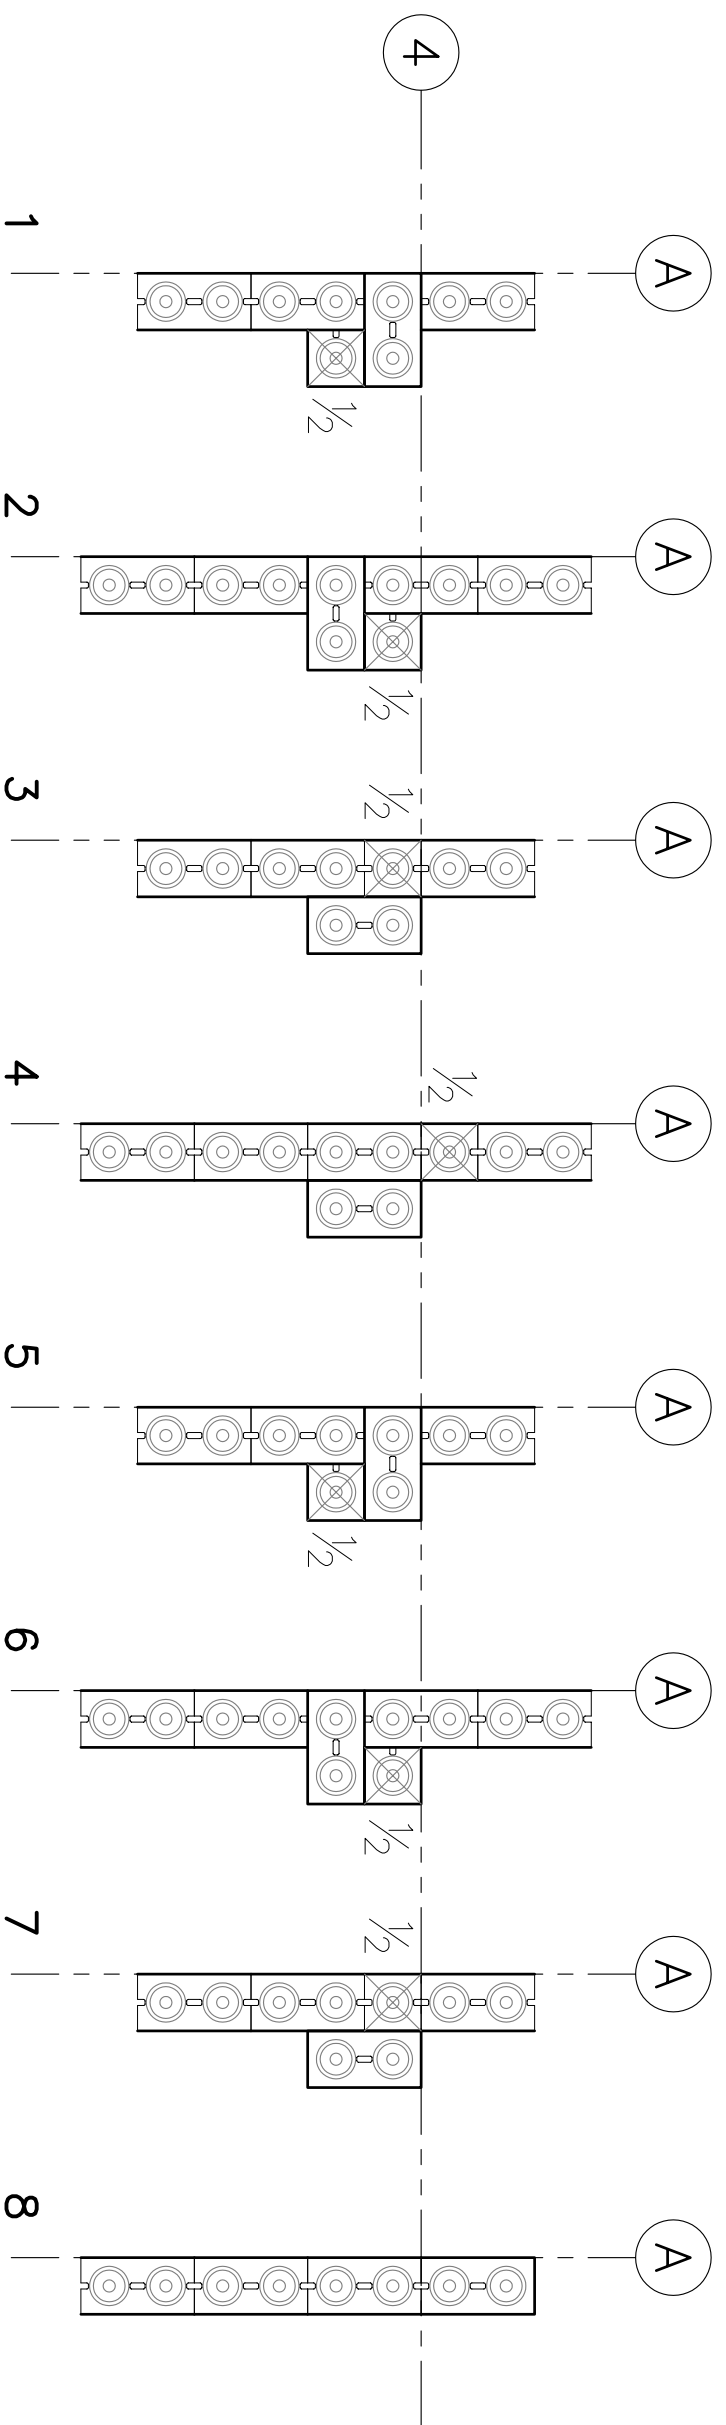

Y. PIER/WALL COURSING @ 4A

ETC.... 5,6,7,8 REPEAT

A1 - DETACHED PILLAR
 A2 -REPLACED ARCH
 WITH BEAM
 A3 - WAS @ 6A (A6
 SIMILAR)
 A4 - CHANGED WINDOW
 & DOOR SIZES
 A5 - CHANGED Y-PIER
 WALL COURSING
 A6 - WALL WAS 2600 HIGH

Issued: MAY 06

Drawn By: JR

Checked By:

Filename

SIGLI, ACEH

ICEB HOUSE
 BLOCK
 DETAILS

Scales: 1:20 @ A3

Drq. No.

SK-106

Rev. No. A

0