


DENAH
Skala 1 : 100




TAMPAK DEPAN
Skala 1 : 100

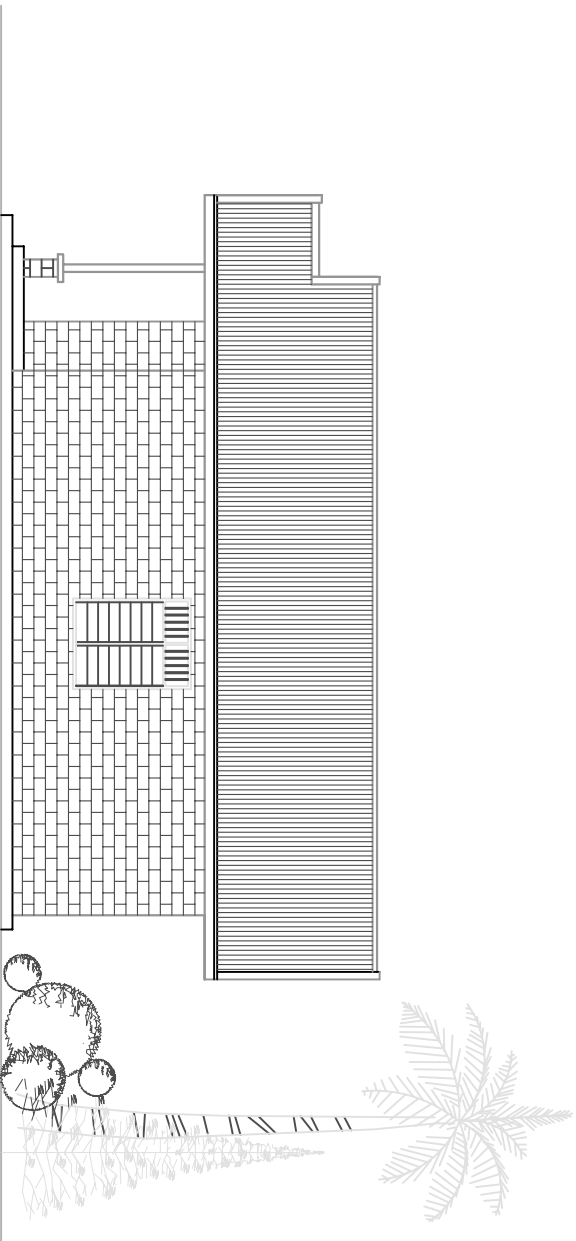


TAMPAK SAMPIING KANAN
Skala 1 : 100


PROJECT TITLE	CLIENT	SUPPLIER	DRAWING TITLE	ARCHITECT/DRAFTER by				IR. JONNI SIMARMATA		REVISIONS	SHEET NO
RUMAH BBG		LPAM NIAS Office : Jl.Patimura No. 15 Telp/Fax: 063- 921.581 N I A S	DENAH TAMPAK	FIELD SUPERVISOR by				IR. HOREP NAINGGOLAN			01
				APLICATOR by							
				CHKD by							
				DATE				JANUARI 2007			
				SCALE				FILE DATA			

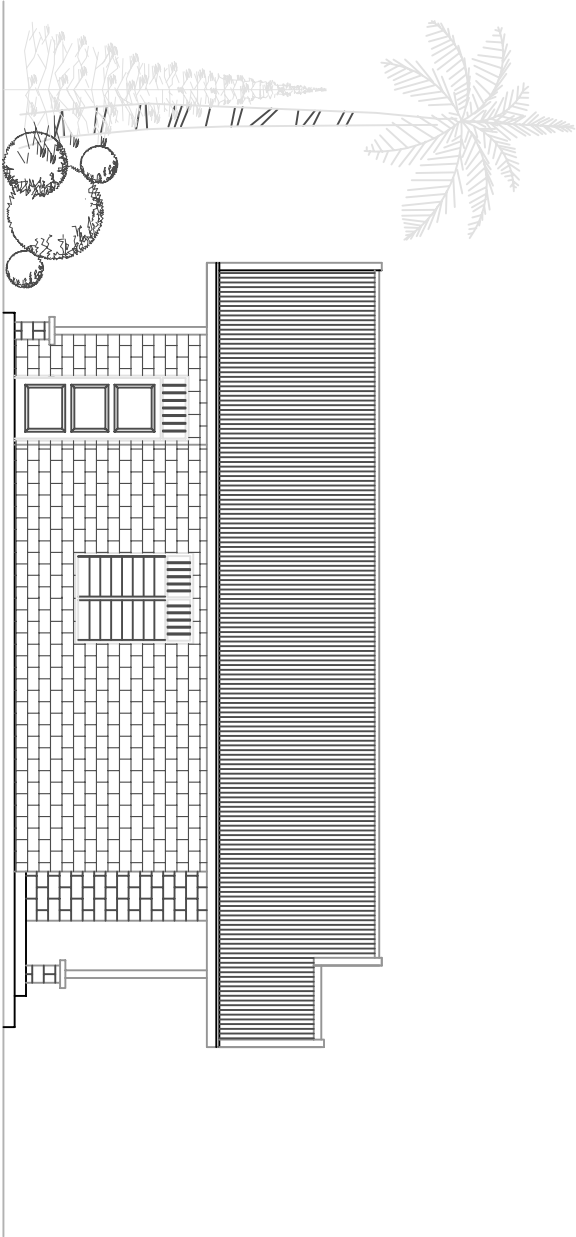


TAMPAK SAMPIING KANAN
Skala 1 : 100

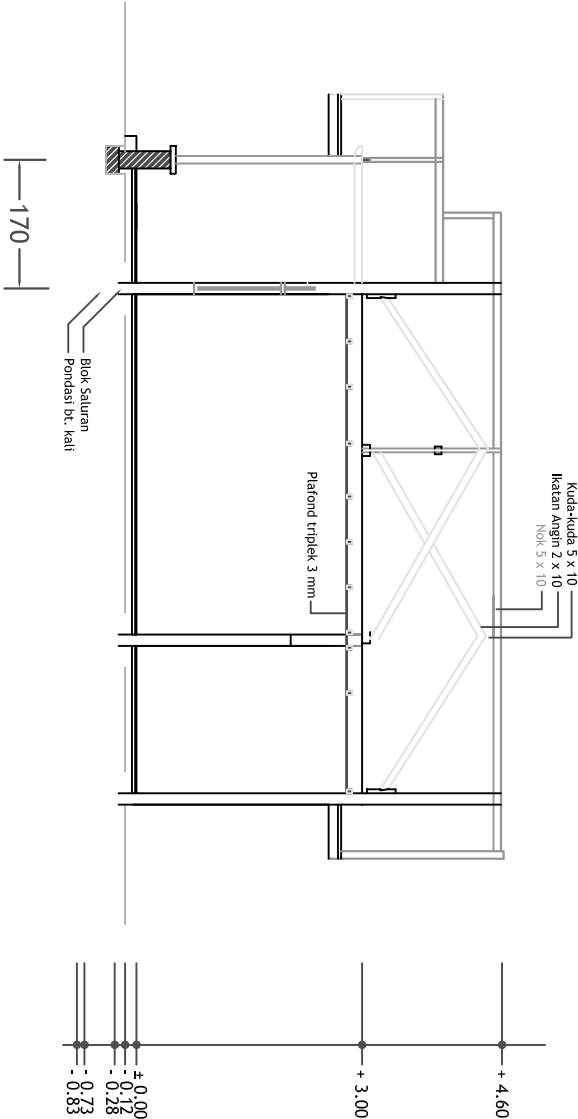

POTONGAN A-A
Skala 1 : 100

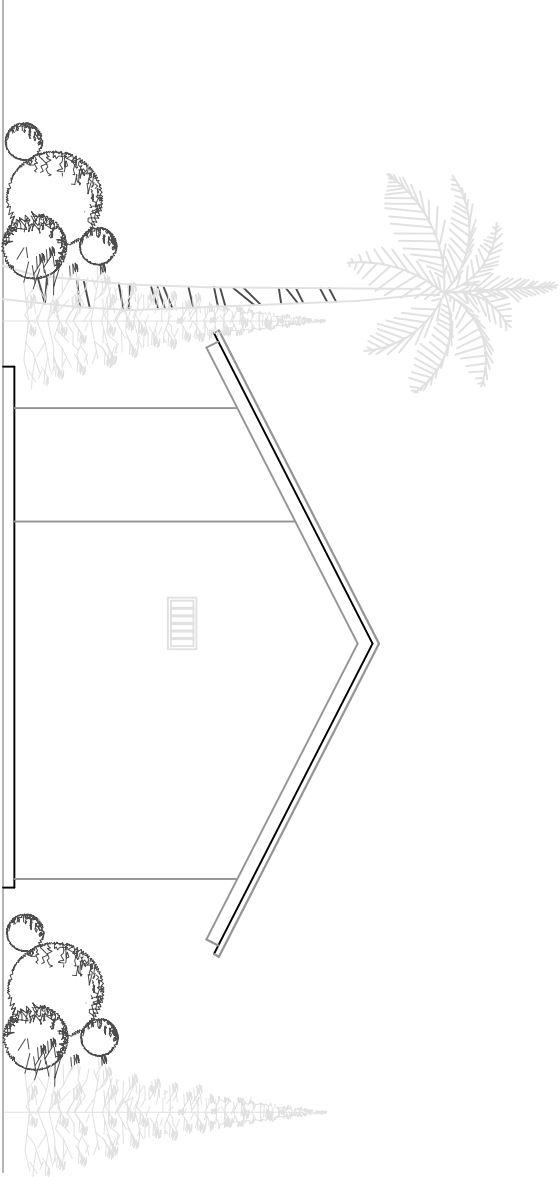


TAMPAK BELAKANG
Skala 1 : 100

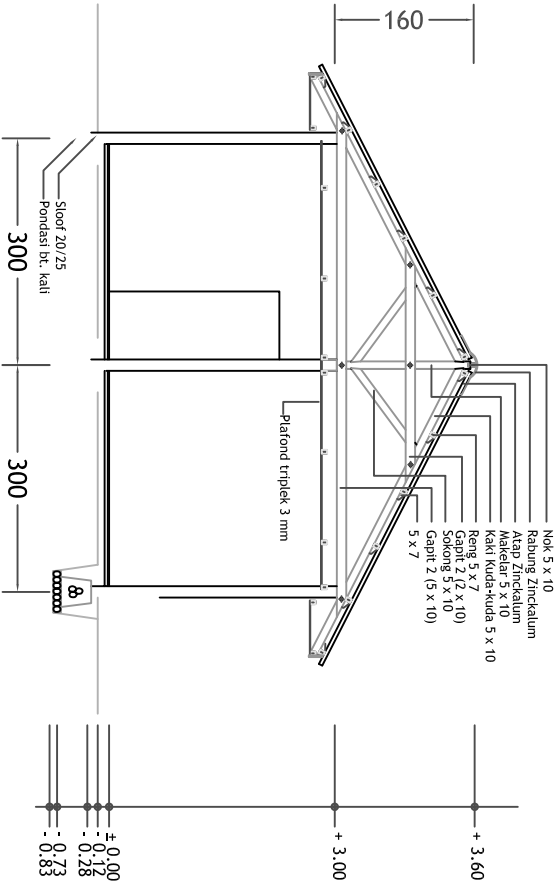

POTONGAN B-B
Skala 1 : 100

PROJECT TITLE	CLIENT	SUPPLIER	DRAWING TITLE	ARCHITECT/DRAFTER by		IR. JONNI SIMARMATA	REVISIONS	SHEET NO
RUMAH BBG		LPAM NIAS Office : Jl.Pattimura No. 15 Telp/Fax: 063- 921 581 N I A S	TAMPAK		FILED SUPERVISOR by	IR. HOREP NAINGGOLAN		02
					APPLICATOR by			
					CHK'D by			
					DATE	JANUARI 2007		
				SCALE	FILE DATA			

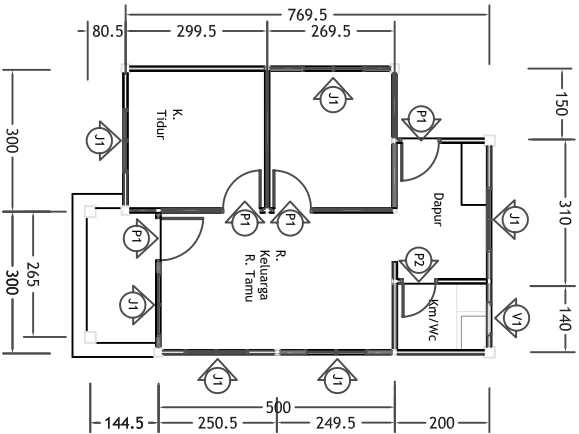


RENCANA PERLETAKAN KUSEN

Skala 1 : 100


DETAIL P1 (4 Unit)

Skala 1 : 25

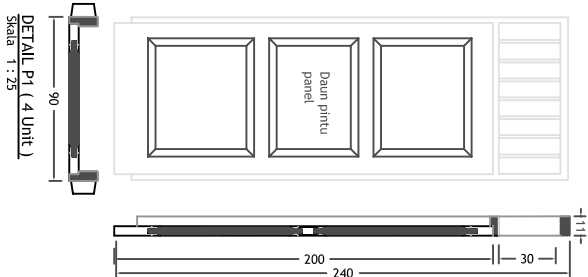


DETAIL P2 (1 Unit)

Skala 1 : 25

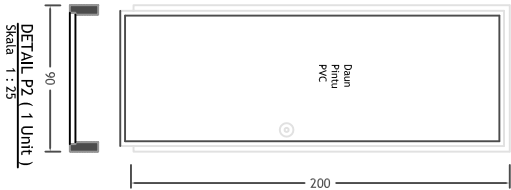


DETAIL J1 (6 Unit)

Skala 1 : 25

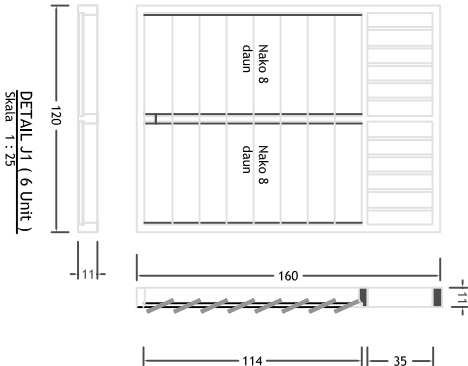

DETAIL V1 (1 Unit)


Skala 1 : 25

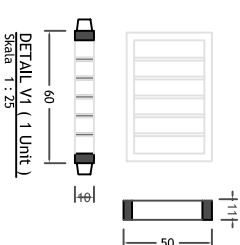

PROJECT TITLE	CLIENT	SUPPLIER	DRAWING TITLE	ARCHITECT/DRAWER BY	REVISIONS	SHEET NO
RUMAH BBG		LPAM NIAS	RENCANA PERLETAKAN KUSEN DETAIL KUSEN	DR. JONAN SIMANUNTA		03
		Office : Jl Pattimuna No. 15 Telp/Fax 063- 921 581 N I A S	SCALE	FILE DATA		
			FILED SUPERVISOR BY	IE. HODER MARGOGUNAD		
			APPLICATOR BY			
			CHECK BY			
			DATE	BABAH 2007		



RENCANA RANGKA KAP
Skala 1 : 100

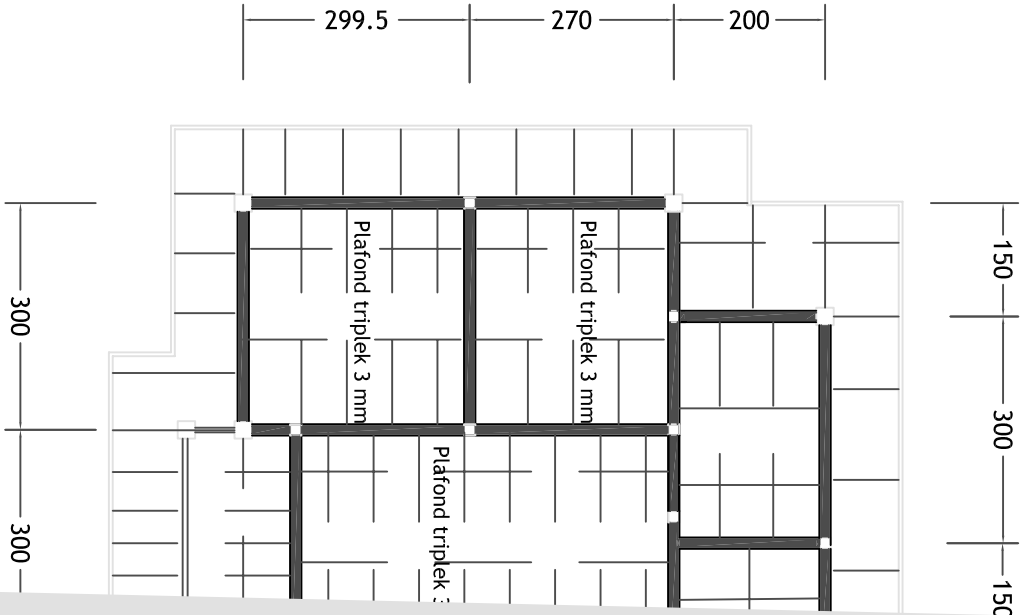

RENCANA
Skala 1 : 10

PROJECT TITLE

CLIENT

SUPPLIER

DRAWING TITLE

ARCHITECT/DRAFTER BY

IR. JONNI SIMARMATA

SHEET NO


Telp/Fax: 063- 921 581
N I A S

SCALE


FILE DATA

DATE

Revision: R072007

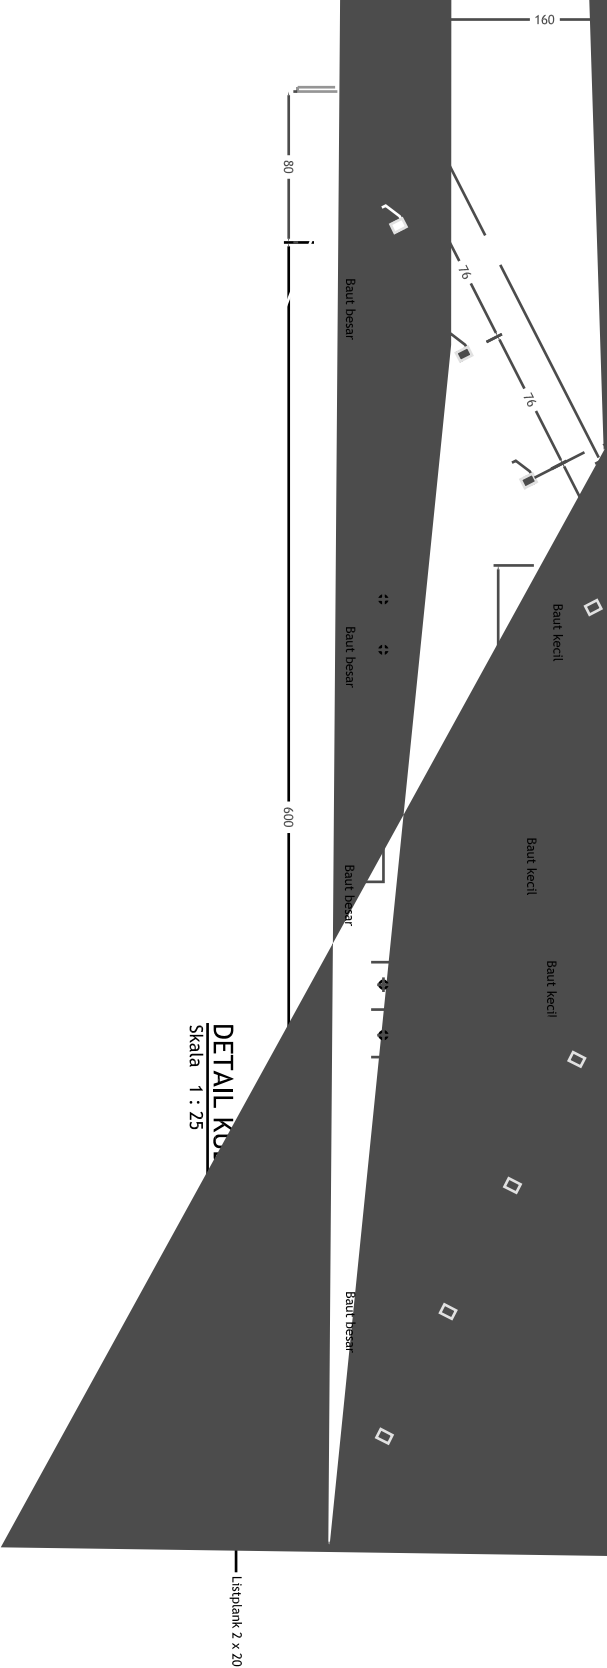


PROJECT TITLE	CLIENT	SUPPLIER	DRAWING TITLE	ARCHITECT/DRAFTER by	IR. JONNI SINARABATA	REVISIONS	SHEET NO.
RUMAH BGG		LPM NIAS Office : Jl.Pattimura No. 15 Telp/Fax: 061-921.581 N I A S	DETAIL KUDA-KUDA	FIELD SUPERVISOR by	IRE. ERIKOT MARGOGILAN		05
				APPLICATOR by			
				CHECKD by			
				DATE	JANUARI 2007		
			SCALE	FILE DATA			

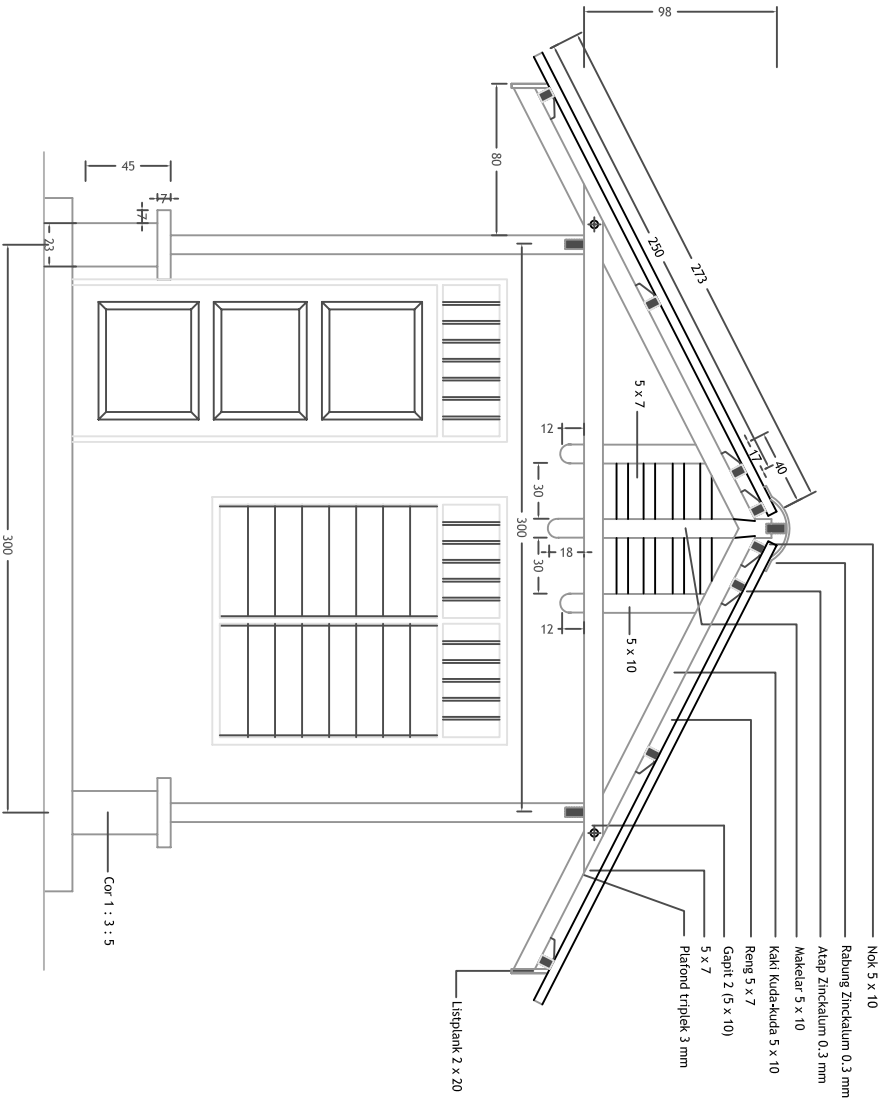


DETAIL TERAS
Skala 1 : 25

PROJECT TITLE	CLIENT	SUPPLIER	DRAWING TITLE	ARCHITECT/DRAWER BY	DR.	REVISIONS	SHEET NO
RUMAH BBG		LPAM NIAS Office : Jl.Palimunan No.15 N I A S Telp/Fax: 065- 921 581	DETAIL TERAS	FILED SUPERVISOR by	IR. JONNI SUMARNATA		06
				APPLICATOR by	IR. HONEY NABINGGOLAN		
				CHRD by			
				DATE	JANUARI 2007		
				FILE DATA			

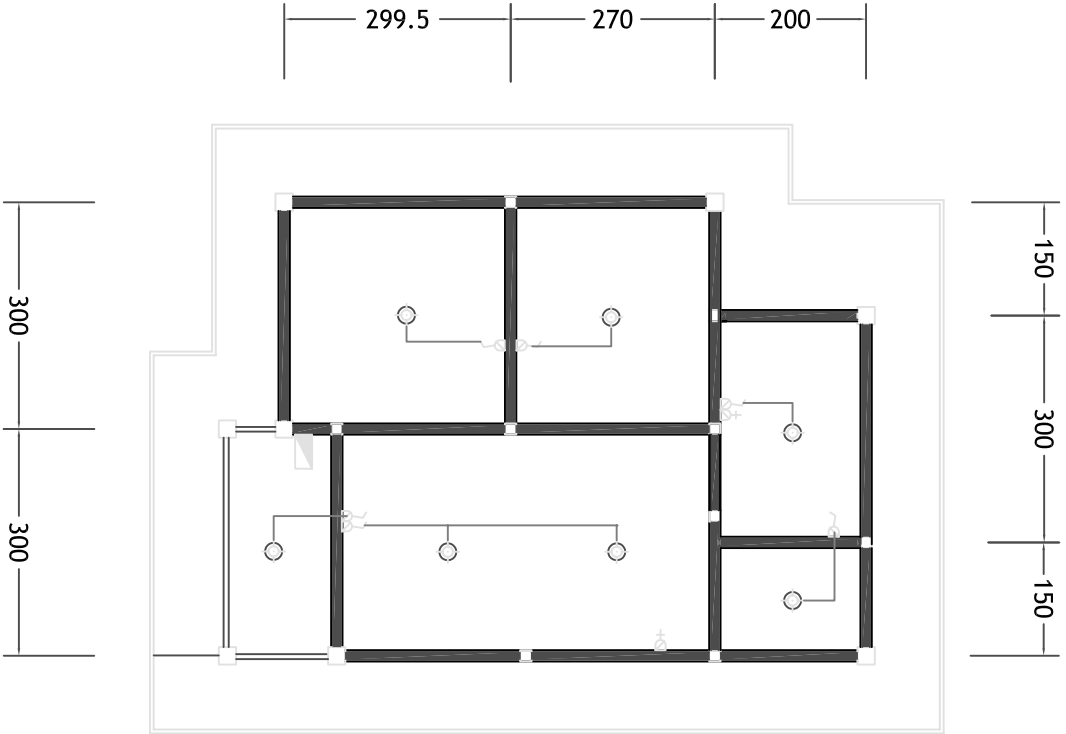



- Keterangan :**
- Meteran PLN
 - Saklar tunggal
 - Stop kontak
 - Titik lampu

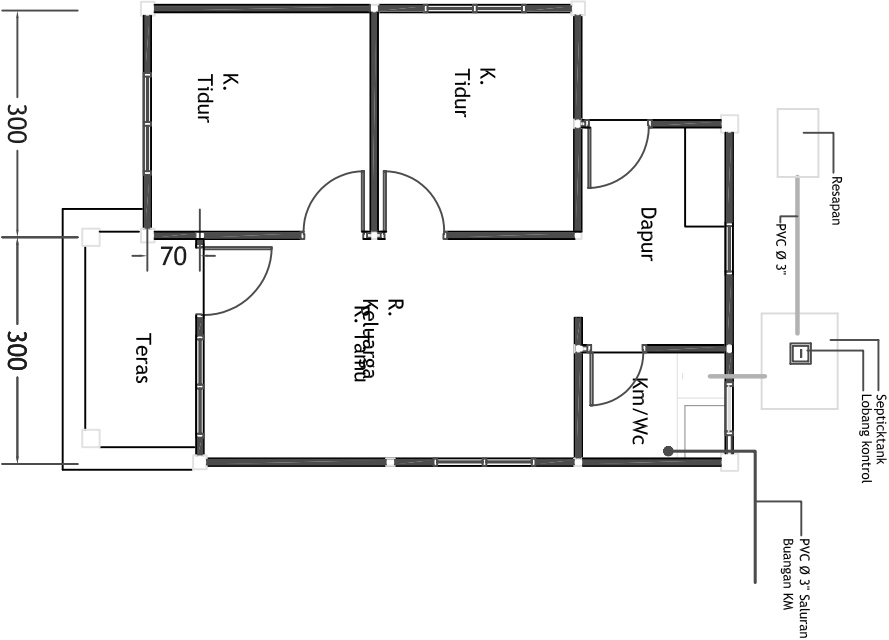


RENCANA TITIK LAMPU
Skala 1 : 100

RENCANA SALURAN
Skala 1 : 100


PROJECT TITLE	CLIENT	SUPPLIER	DRAWING TITLE	ARCHITECT/DRAFTER by	IR. JONNI SIMARMATA	REVISIONS	SHEET NO
RUMAH BBG		LPAM NIAS Office : Jl.Patimura No. 15 Telp/Fax: 063- 921 581 N I A S	RENC. TITIK LAMPU RENC. SALURAN	FILED SUPERVISOR by	IR. HOREP NAINGGOLAN		07
				APPLICATOR by			
				CHK'D by			
				DATE	JANUARI 2007		
				FILE DATA			

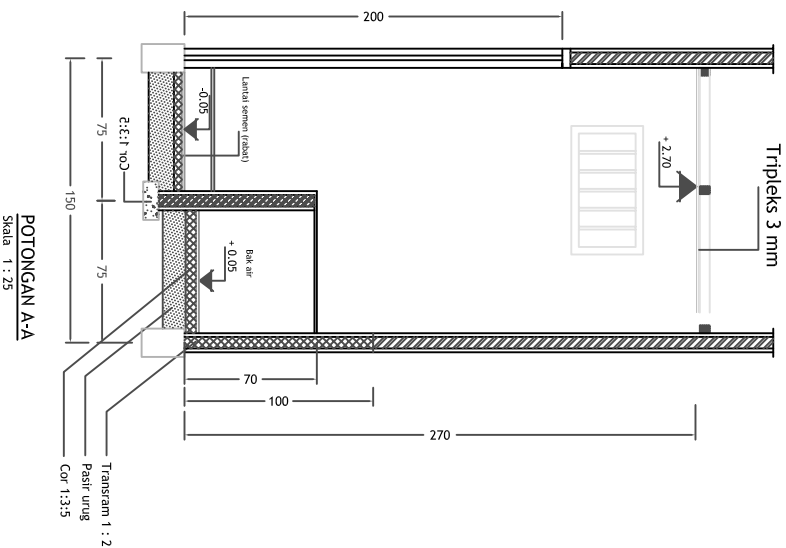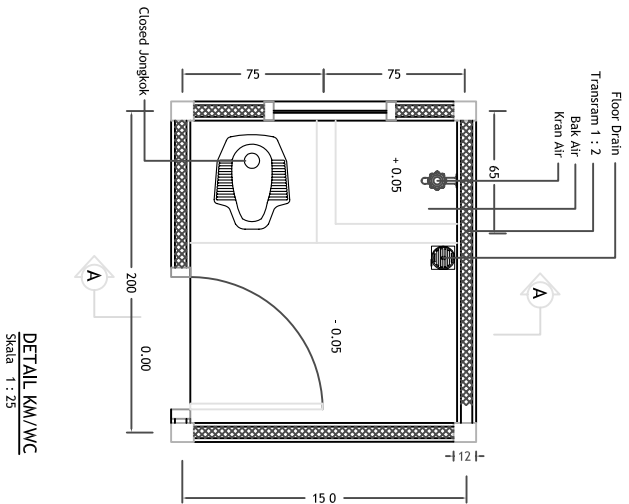

PROJECT TITLE	CLIENT	SUPPLIER	DRAWING TITLE	ARCHITECT/DRAWN BY	DR.	REVISIONS	SHEET NO.
RUMAH BBG		LPAM NIAS	DETAIL KM	FILED SUPERVISOR by	DR. JONNI SIMANJATTA		
		Office : Jl.Pontianra No.15 Tel/Fax 063-921.581 N I A S	APPLICATOR by	FILED BY	DR. ROSE P. HADIGOLAR		
			DATE	DATE	REVISIONS		
			FILE DATA	FILE DATA			
							08

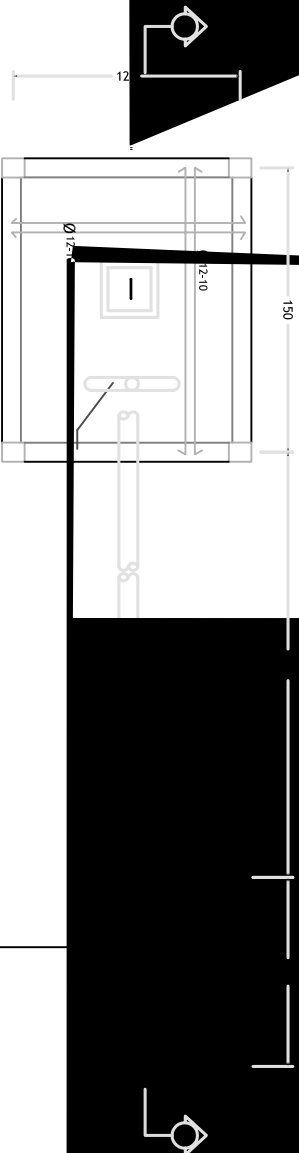

DETAIL SEPTICKTANK
Skala 1 : 25

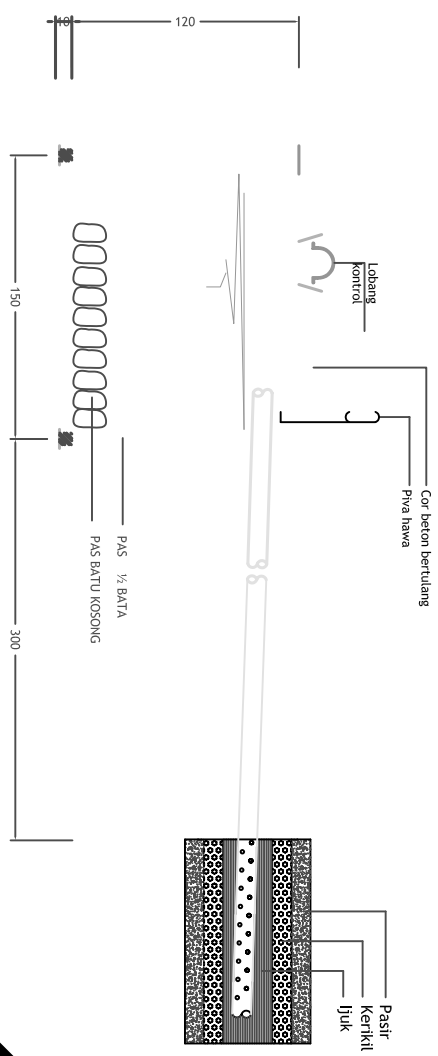

POTONGAN A-A
Skala 1 : 25

PROJECT TITLE	CLIENT	SUPPLIER	DRAWING TITLE	ARCHITECT/DRAWN BY	REVISIONS	SHEET NO
RUMAH BBG		LPAM NIAS	DETAIL SEPTICKTANK	DR. JONAH SIAHAJATA		09
Office : Jl Pattimuna No. 15 Telp/Fax 063-921 581 NIAS			FILED SUPERVISOR by	DR. ROBERT MANGGOLAN		
			APPLICATOR by			
			CHECKED BY			
			DATE	JANUARI 2007		
			SCALE	FILE DATA		